








KEY	
	Existing 'No Waiting at Any Time' restriction (Double yellow lines)
	Existing disabled parking bays to remain
	Proposed restricted parking bay 30 minutes no return within 1 hour Mon - Sat 8am - 6pm
	Proposed dual use parking Permit holders or 1 hour no return within 1 hour Mon - Sat 8am - 6pm
	Proposed residents permit holders parking
	Proposed 'No Waiting at Any Time' restriction (Double yellow lines)

SAFETY, HEALTH AND ENVIRONMENTAL INFORMATION	
IN ADDITION TO THE HAZARDS/RISKS NORMALLY ASSOCIATED WITH THE TYPES OF WORK DETAILED ON THIS DRAWING, NOTE THE FOLLOWING SIGNIFICANT RESIDUAL RISKS	
CONSTRUCTION	(ENTER 'NONE' IF APPLICABLE)
MAINTENANCE/CLEANING	(ENTER 'NONE' IF APPLICABLE)
USE	(ENTER 'NONE' IF APPLICABLE)
DECOMMISSIONING/DEMOLITION	(ENTER 'NONE' IF APPLICABLE)


© Crown copyright and database rights 2023 OS AC0000851087					
Rev.	Date	Purpose of revision	Drawn	Checked	Approved

 <div style="float: right; font-size: small;">             Paul Farmer              Director of Environment &amp; Highways              Oxfordshire County Council              County Hall              New Road              Oxford              OX1 1ND              Tel: 0845 310 1111         </div>					
--	--	--	--	--	--

Project title  
**CHARLBURY PARKING RESTRICTION DESIGN OPTIONS**

Drawing title  
**MARKET ST & BROWNS LANE, CHARLBURY PROPOSED PARKING RESTRICTION CHANGES DUAL USE & PERMIT HOLDERS PARKING**

Drawing Status PRELIMINARY DESIGN			
Scale @ A3	Drawn by EP	Checked by	Approved by
1:850	Date drawn AUG 2024	Date checked	Date approved

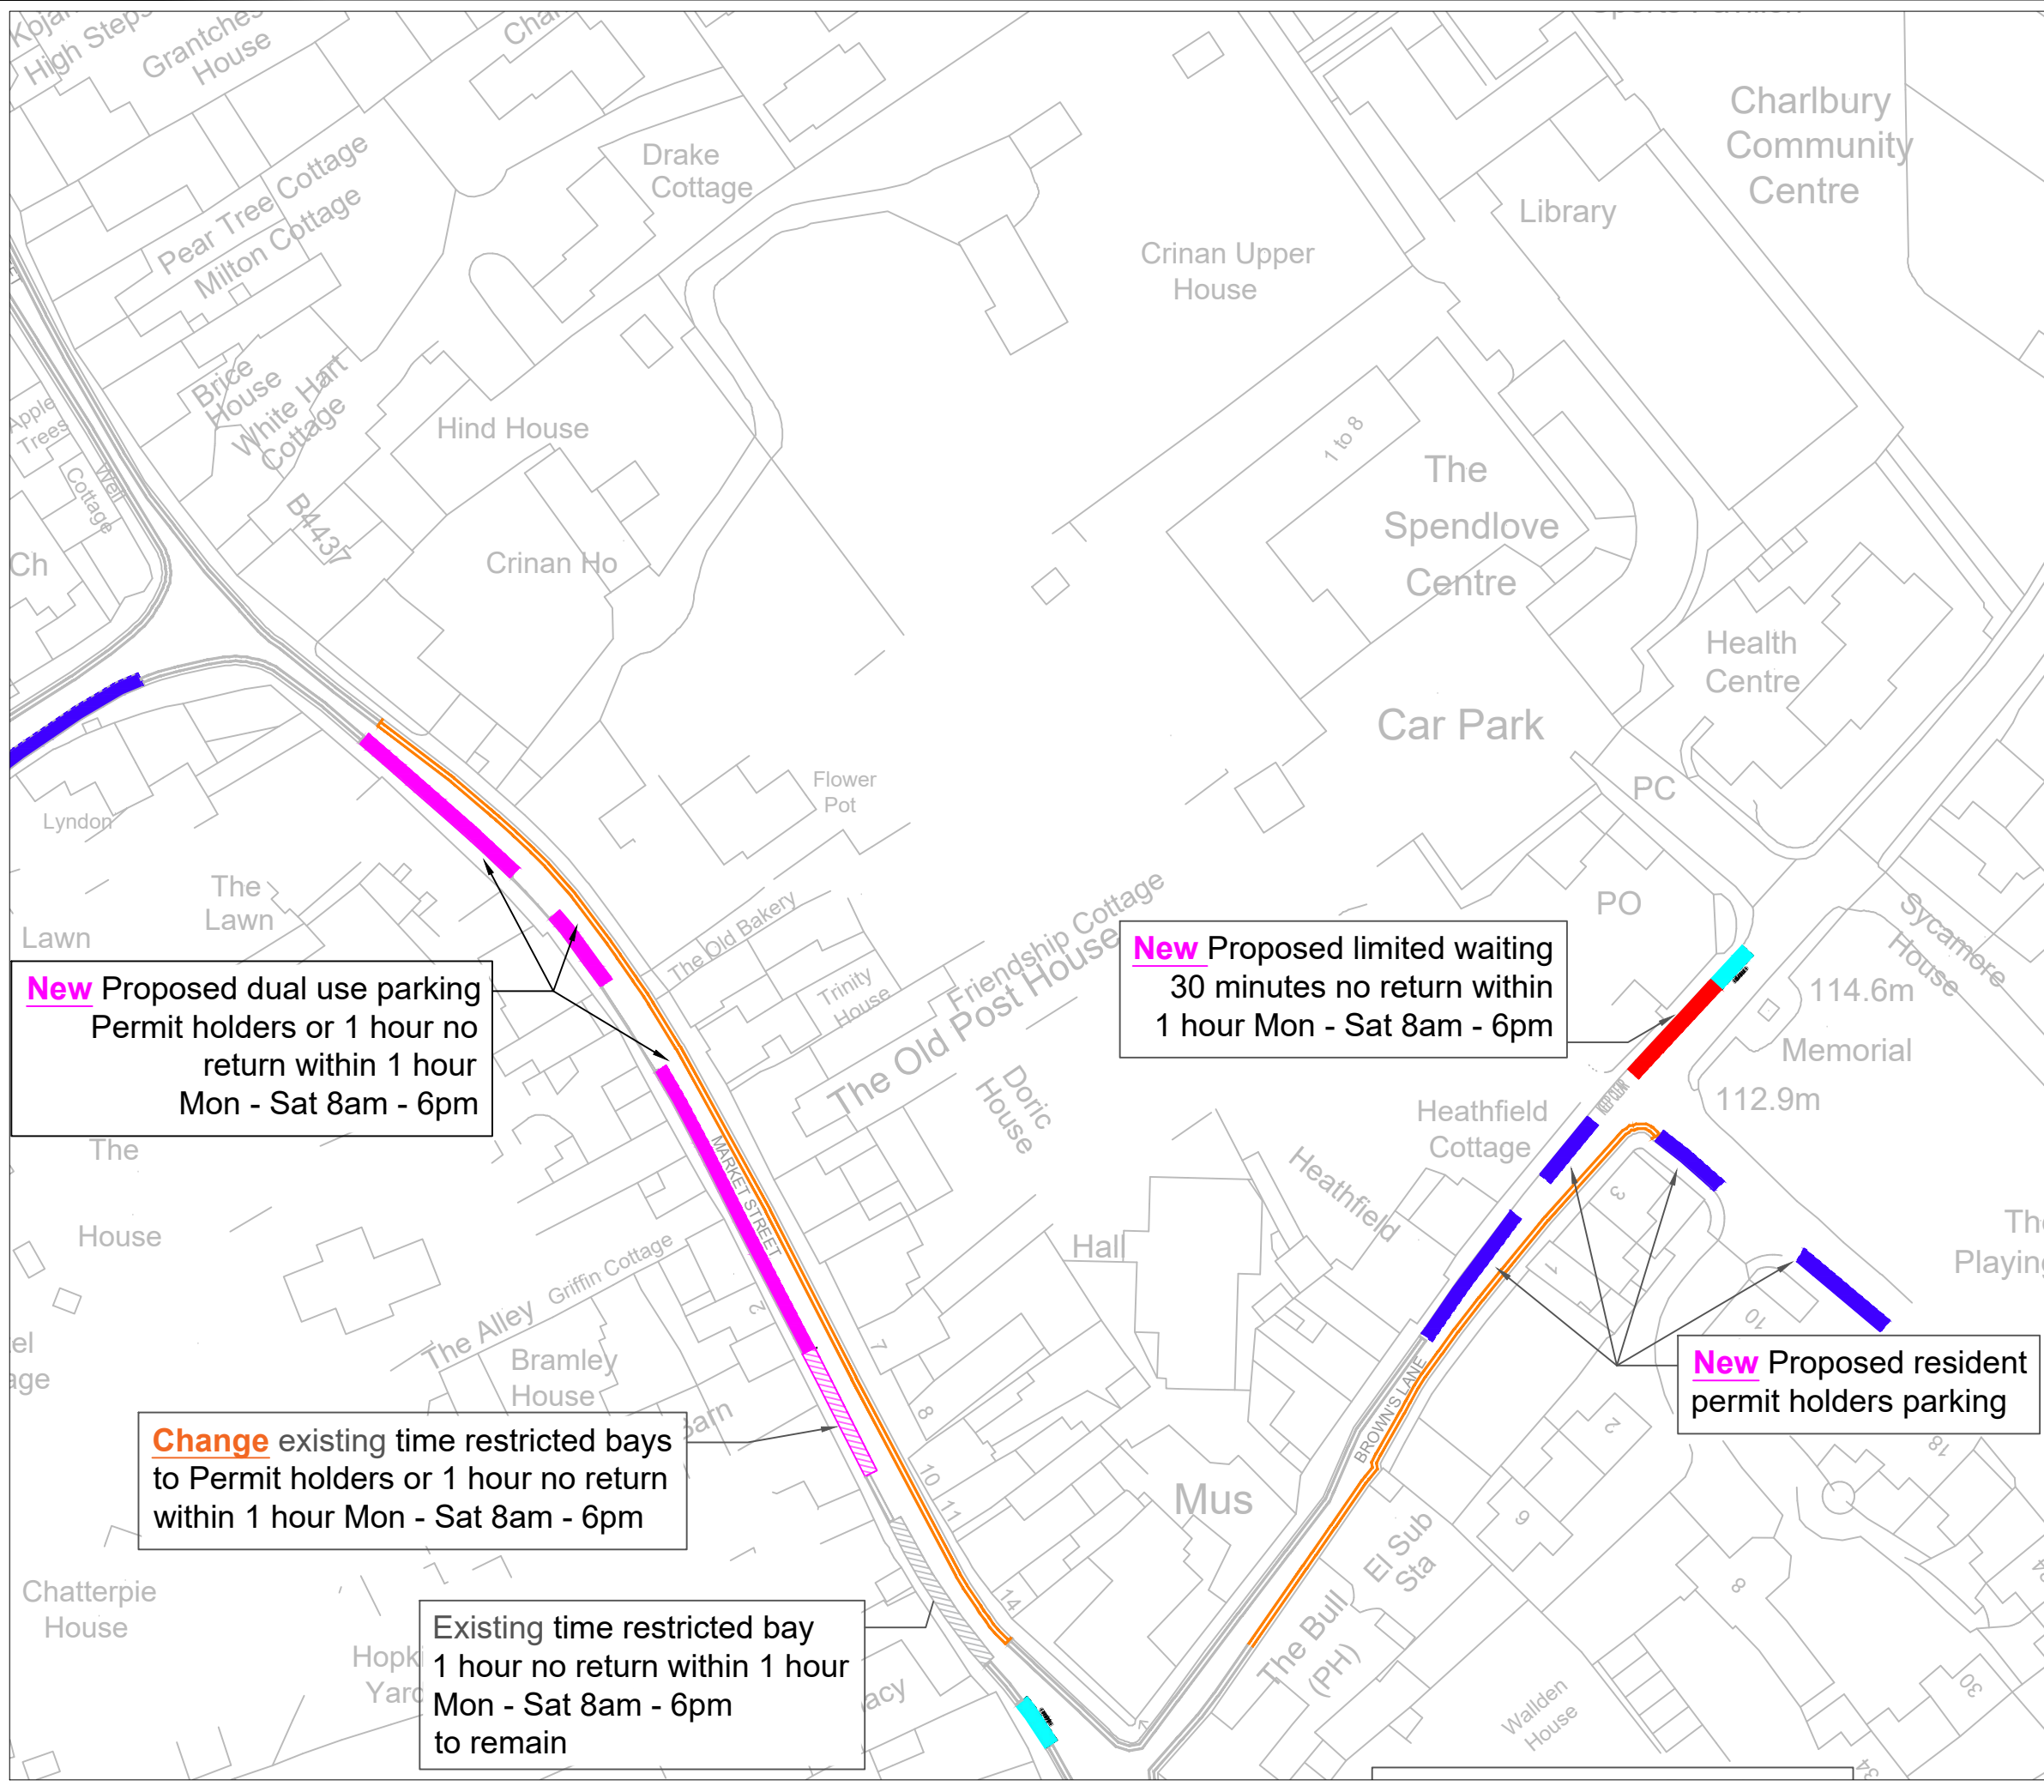

**New** Proposed dual use parking  
 Permit holders or 1 hour no return within 1 hour  
 Mon - Sat 8am - 6pm

**New** Proposed limited waiting  
 30 minutes no return within 1 hour  
 Mon - Sat 8am - 6pm

**Change** existing time restricted bays  
 to Permit holders or 1 hour no return within 1 hour  
 Mon - Sat 8am - 6pm

Existing time restricted bay  
 1 hour no return within 1 hour  
 Mon - Sat 8am - 6pm  
 to remain

**New** Proposed resident permit holders parking

P:\2. Network Management\Parking Control\SCHEMES & MAINTENANCE\2. District Areas\5. West Oxon\1. Live Projects\Charlbury\CAD files\Charlbury.dwg