


P:\2. Network Management\Parking Control\SCHEMES & MAINTENANCE\2. District Areas\5. West Oxon\1. Live Projects\Charbury\CAD files\Charbury - amended.dwg

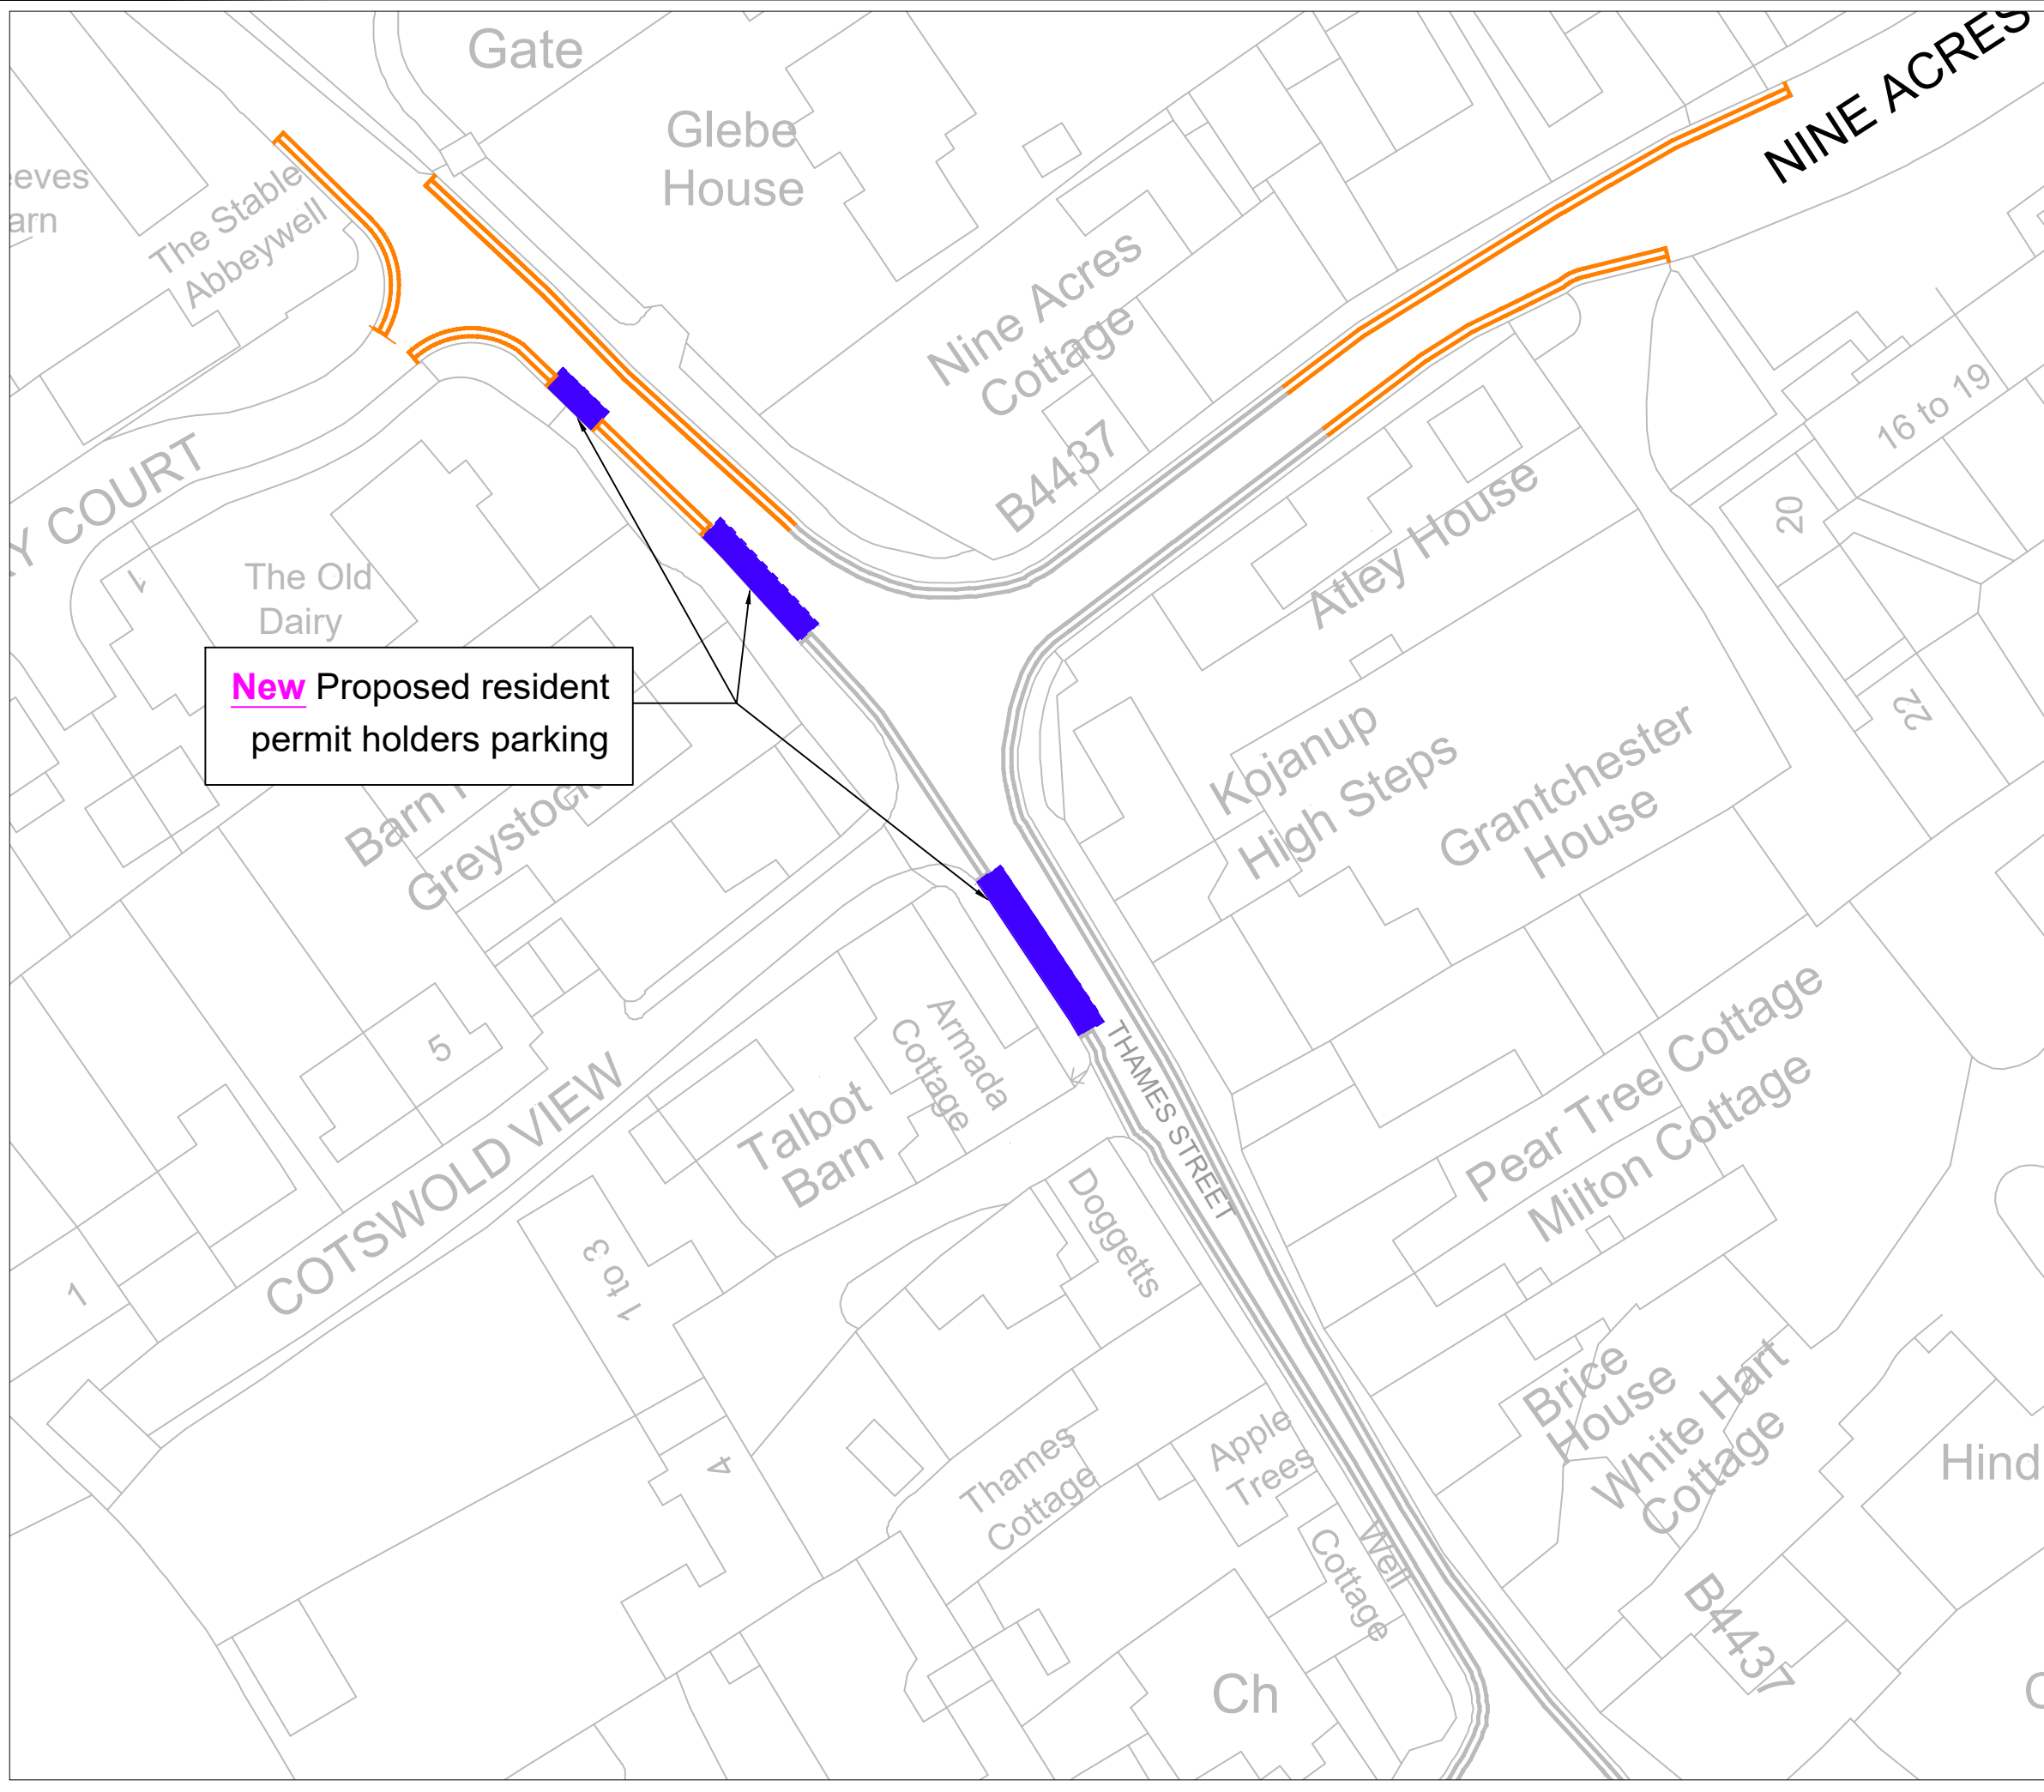

New Proposed resident permit holders parking

Drawing No.	Revision 0				
KEY					
	Existing 'No Waiting at Any Time' restriction (Double yellow lines)				
	Proposed residents permit holders parking				
	Proposed 'No Waiting at Any Time' restriction (Double yellow lines)				
SAFETY, HEALTH AND ENVIRONMENTAL INFORMATION					
IN ADDITION TO THE HAZARDS/RISKS NORMALLY ASSOCIATED WITH THE TYPES OF WORK DETAILED ON THIS DRAWING, NOTE THE FOLLOWING SIGNIFICANT RESIDUAL RISKS					
CONSTRUCTION (ENTER 'NONE' IF APPLICABLE)					
MAINTENANCE/CLEANING (ENTER 'NONE' IF APPLICABLE)					
USE (ENTER 'NONE' IF APPLICABLE)					
DECOMMISSIONING/DEMOLITION (ENTER 'NONE' IF APPLICABLE)					
© Crown copyright and database rights 2023 OS AC0000851087					
Rev.	Date	Purpose of revision	Drawn	Checked	Approved
		Paul Farmer Director of Environment & Highways Oxfordshire County Council County Hall New Road Oxford OX1 1ND Tel: 0845 310 1111			
Project title CHARLBURY PARKING RESTRICTION DESIGN OPTIONS					
Drawing title THAMES ST & NINE ACRES LANE, CHARLBURY PROPOSED PARKING RESTRICTION CHANGES DUAL USE & PERMIT HOLDERS PARKING					
Drawing Status PRELIMINARY DESIGN					
Scale @ A3 1:500	Drawn by EP	Checked by	Approved by		
	Date drawn AUG 2024	Date checked	Date approved		
Oxfordshire Project No. & File Ref					
Drawing No.					Revision 0